


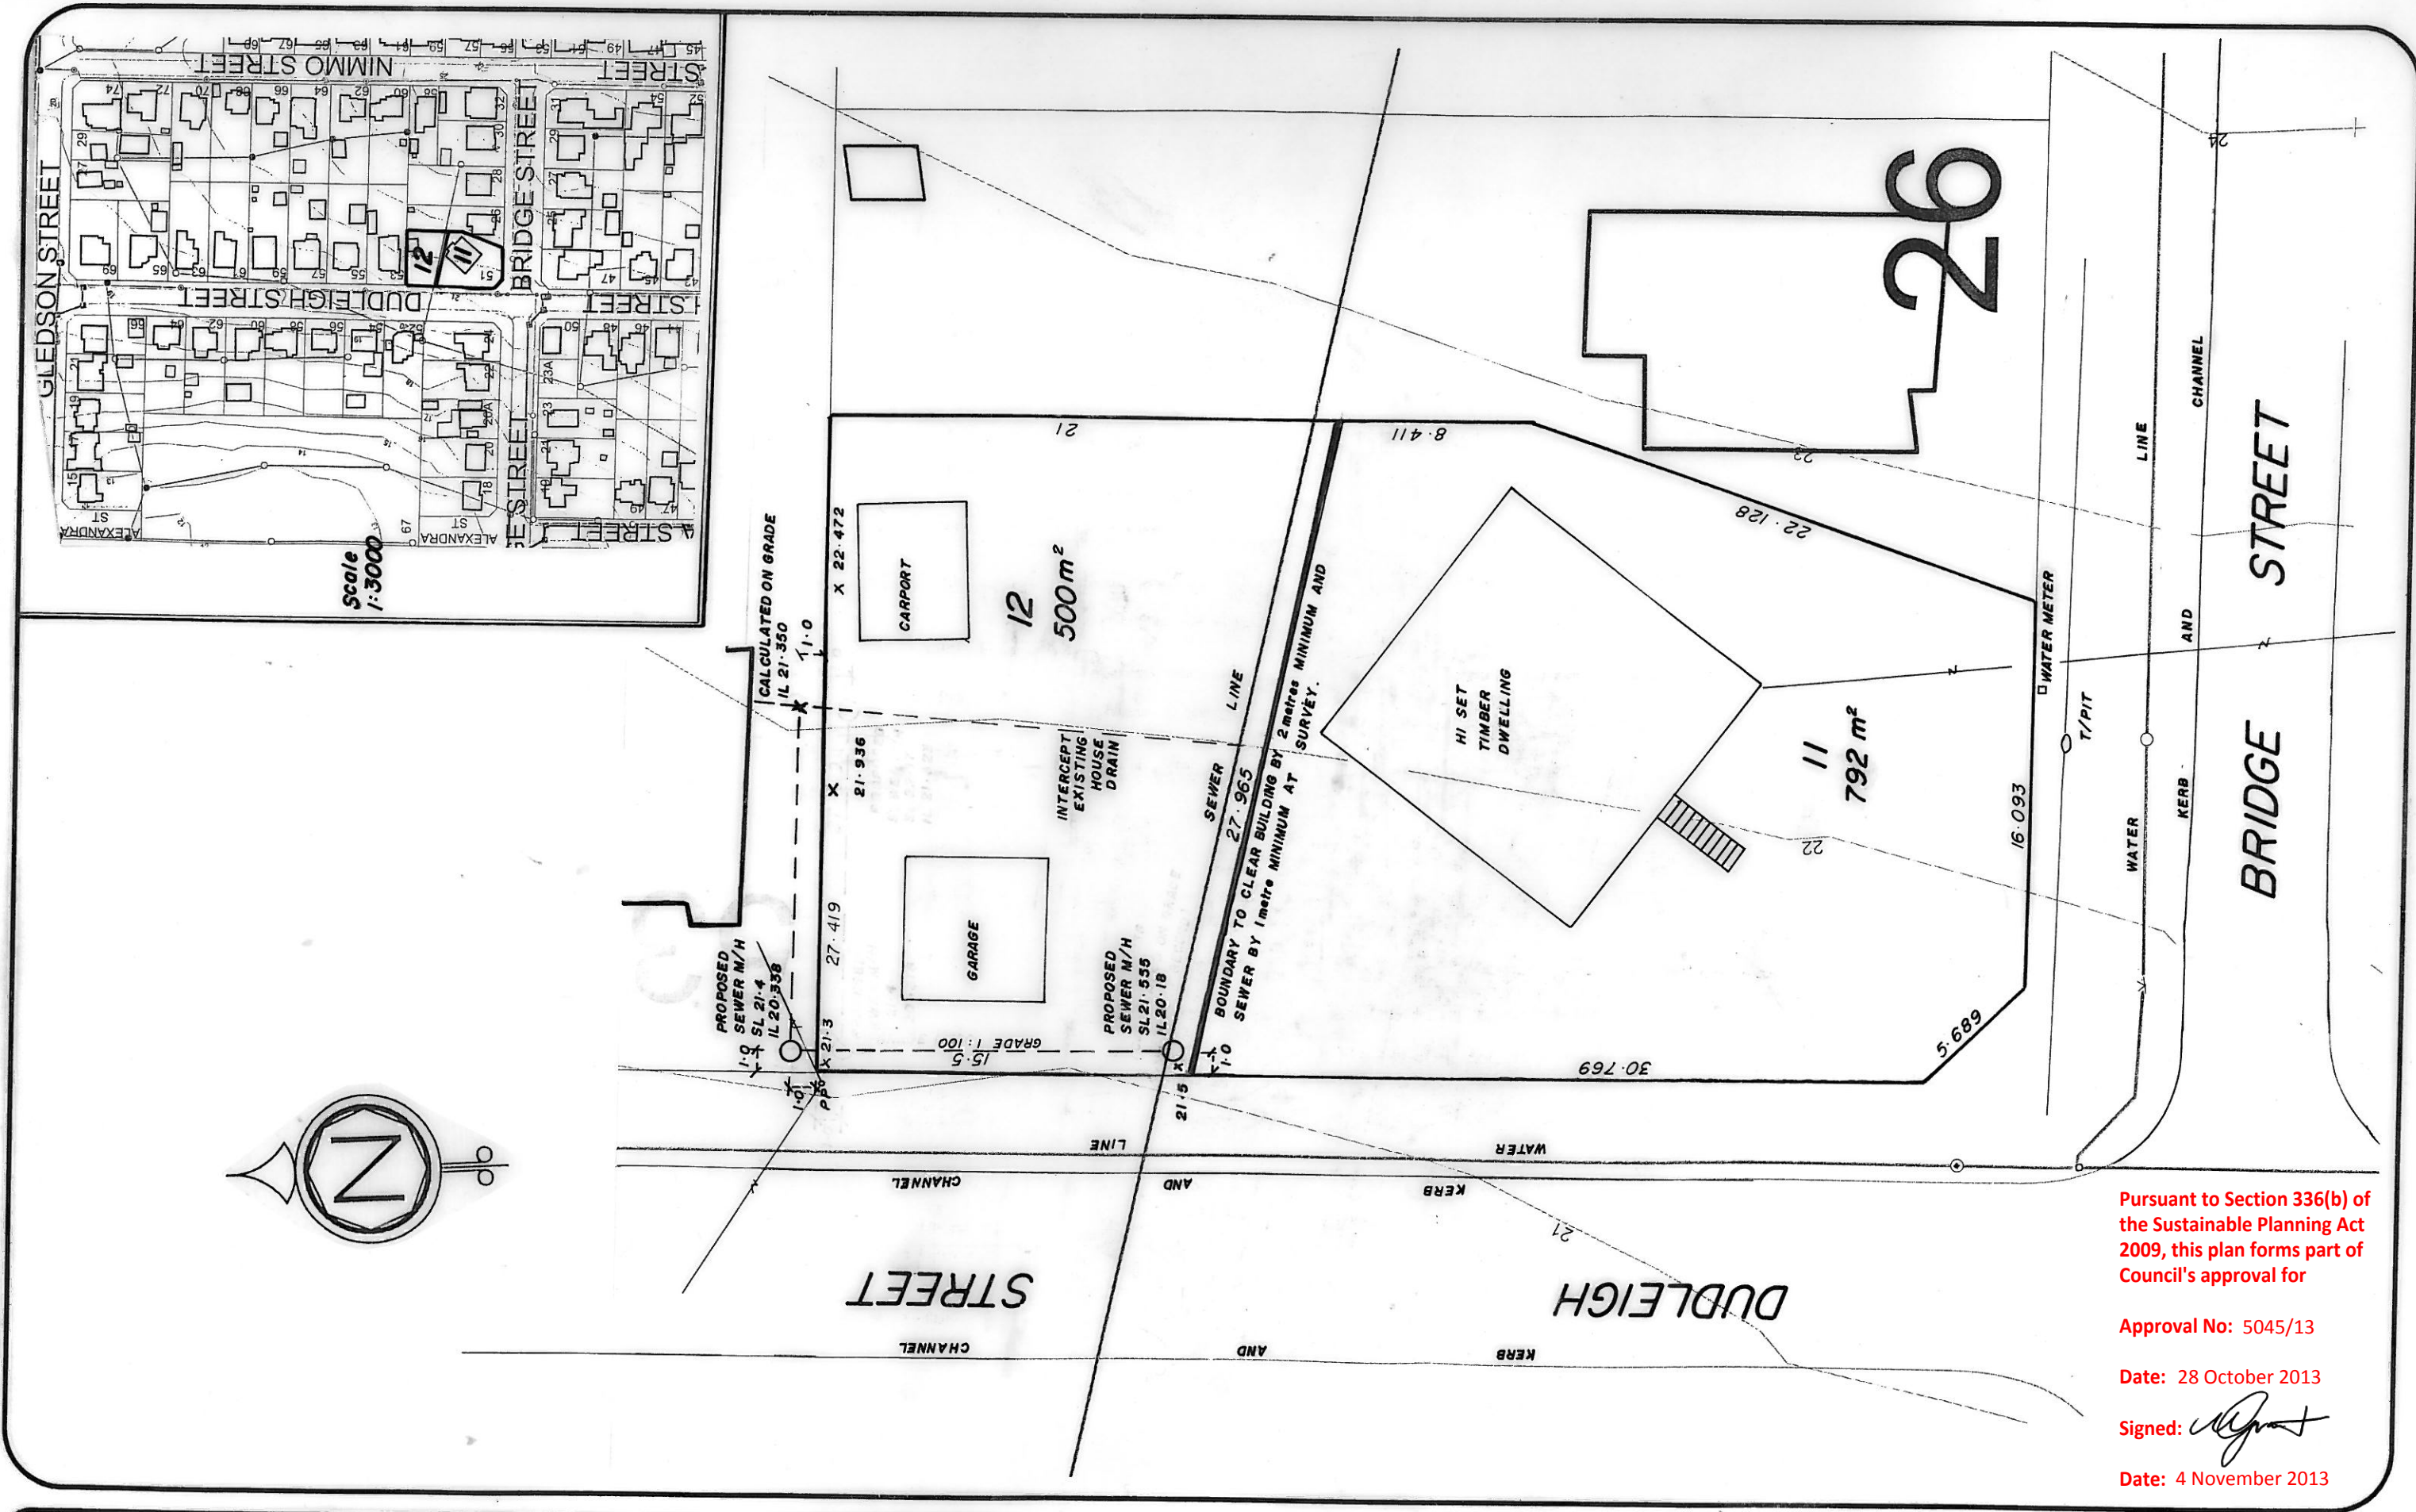

Pursuant to Section 336(b) of the Sustainable Planning Act 2009, this plan forms part of Council's approval for

Approval No: 5045/13

Date: 28 October 2013

Signed:

Date: 4 November 2013

Level Datum:	<i>Contours & Serviceside ICC</i>	<i>The areas and distances on this plan are approximate only and are subject to Local Authority approval and final survey.</i> <i>The contours and levels on this plan are for subdivisional design purposes only and should not be used for any other purpose.</i>
Bench Mark Location:	<i>Records.</i>	
Adopted Level:		
Contour Interval:		
© A3 SHEET AT SCALE		

BAIRD & HAYES
(Established 1946)
Member firm of the Consulting Surveyors Queensland
For ALL your Survey Needs:
SUBDIVISION DESIGN
LAND SURVEYS
ENGINEERING SURVEYS

SURVEYED:
DRAWN:
CHECKED:
SCALE: 1: 250
APPROVED:
30/9/09
Cadastral Surveyor Date

DWG. TITLE
PROPOSED RECONFIGURATION
of
LOT 1 on RP 75163
PARISH: IPSWICH COUNTY: STANLEY

BAIRD & HAYES
CONSULTING SURVEYORS
P.O. Box 867, Ipswich. 4305.
"Bartle Frere"
77 Roderick Street, Ipswich.
Ph. (07) 3812 2076
Fax (07) 3812 1614

REF. NO.
11899
DWG. NO. Rev.
P7 a